


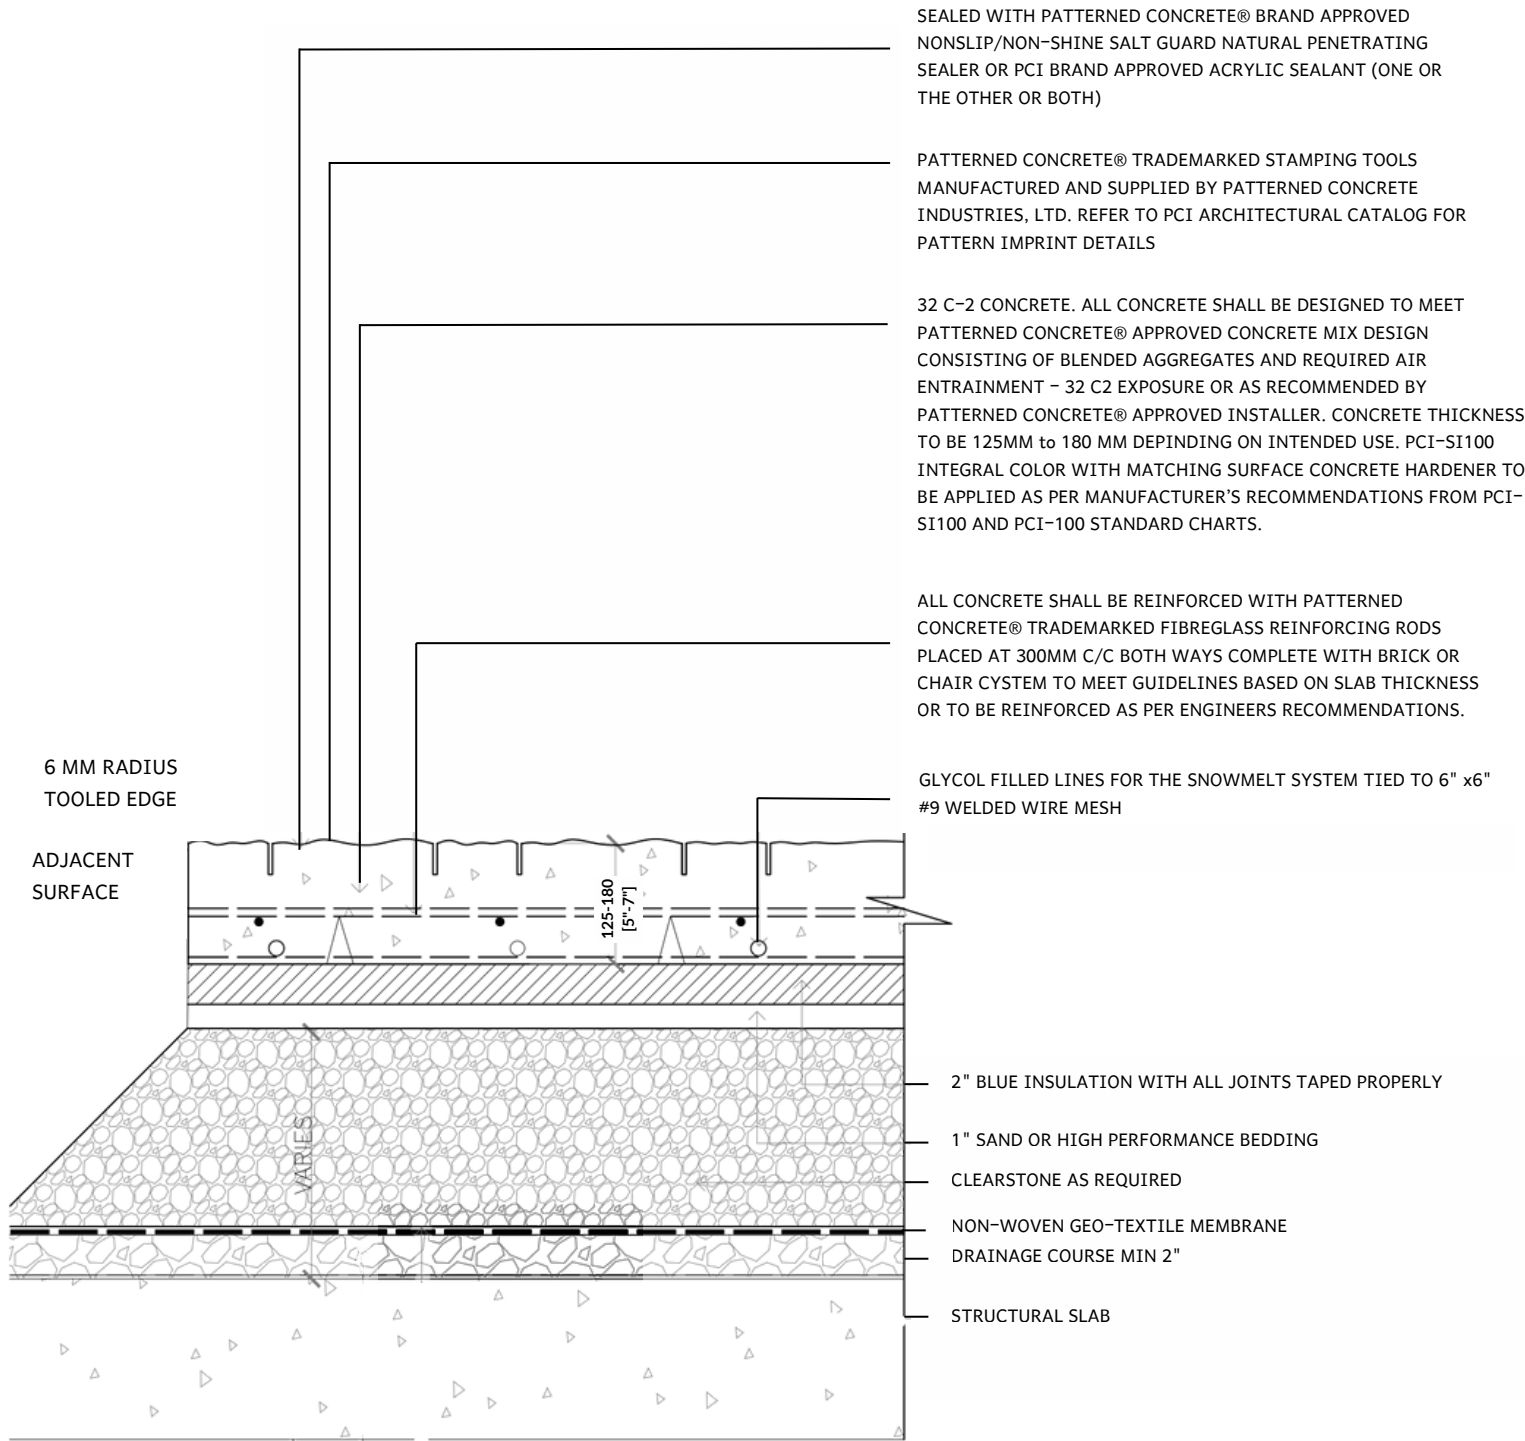

NOTES:

1. STAMPED PATTERN TO BE CHOSEN FROM PATTERNED CONCRETE™ ORIGINS, ARDESIA, QUARRY, OR MOTIVO MODERNO SIGNATURE SERIES. REFER TO PCI ARCHITECTURAL CATALOG FOR PATTERN IMPRINT DETAILS.
2. SELECTED COLOUR FROM PCI-SI100 & PCI-100 STANDARD COLOUR CHARTS. REFER TO PCI-SI100 & PCI-100 CHARTS FOR MORE DETAILS.
3. REFER TO STRUCTURAL DRAWINGS FOR CONTROL AND EXPANSION JOINT LAYOUT.
4. NON-SLIP NON-SHINE PENETRATING (RECOMMENDED) OR MATT FINISH SEALER SHALL BE APPLIED AS SPECIFIED ON ARCH. DRAWINGS.
5. DECORATIVE CONCRETE INSTALLER TO BE TRAINED, TOOLED, AND LICENSED BY PATTERNED CONCRETE® INDUSTRIES LTD.



www.patternedconcrete.com

416-661-3007

1-800-252-4619

PATTERNED CONCRETE INDUSTRIES, LTD.
TYPICAL DETAILS

SNOW-MELT ON SLAB

SCALE : 1:10