


PATTERNED CONCRETE® TRADEMARKED STAMPING TOOLS
MANUFACTURED AND SUPPLIED BY PATTERNED CONCRETE
INDUSTRIES, LTD. REFER TO PCI ARCHITECTURAL CATALOG FOR
PATTERN IMPRINT DETAILS

32 C-2 CONCRETE. ALL CONCRETE SHALL BE DESIGNED TO MEET
PATTERNED CONCRETE® APPROVED CONCRETE MIX DESIGN
CONSISTING OF BLENDED AGGREGATES AND REQUIRED AIR
ENTRAINMENT - 32 C2 EXPOSURE OR AS RECOMMENDED BY
PATTERNED CONCRETE® APPROVED INSTALLER. CONCRETE THICKNESS
TO BE 125MM TO 180 MM DEPENDING ON INTENDED USE. PCI-SI100
INTEGRAL COLOR WITH MATCHING SURFACE CONCRETE HARDENER TO
BE APPLIED AS PER MANUFACTURER'S RECOMMENDATIONS FROM PCI-
SI100 AND PCI-100 STANDARD CHARTS.

ALL CONCRETE SHALL BE REINFORCED WITH PATTERNED CONCRETE®
TRADEMARKED FIBREGLASS REINFORCING RODS PLACED AT 300MM
C/C BOTH WAYS COMPLETE WITH BRICK OR CHAIR SYSTEM TO MEET
GUIDELINES BASED ON SLAB THICKNESS OR TO BE REINFORCED AS PER
ENGINEERS RECOMMENDATIONS.

HIGH PERFORMANCE BEDDING THICKNESS AS REQUIRED FOR FOR
BUILD UP OR BUILD UP MATERIAL AS PER ENGINEERS
RECOMMENDATIONS

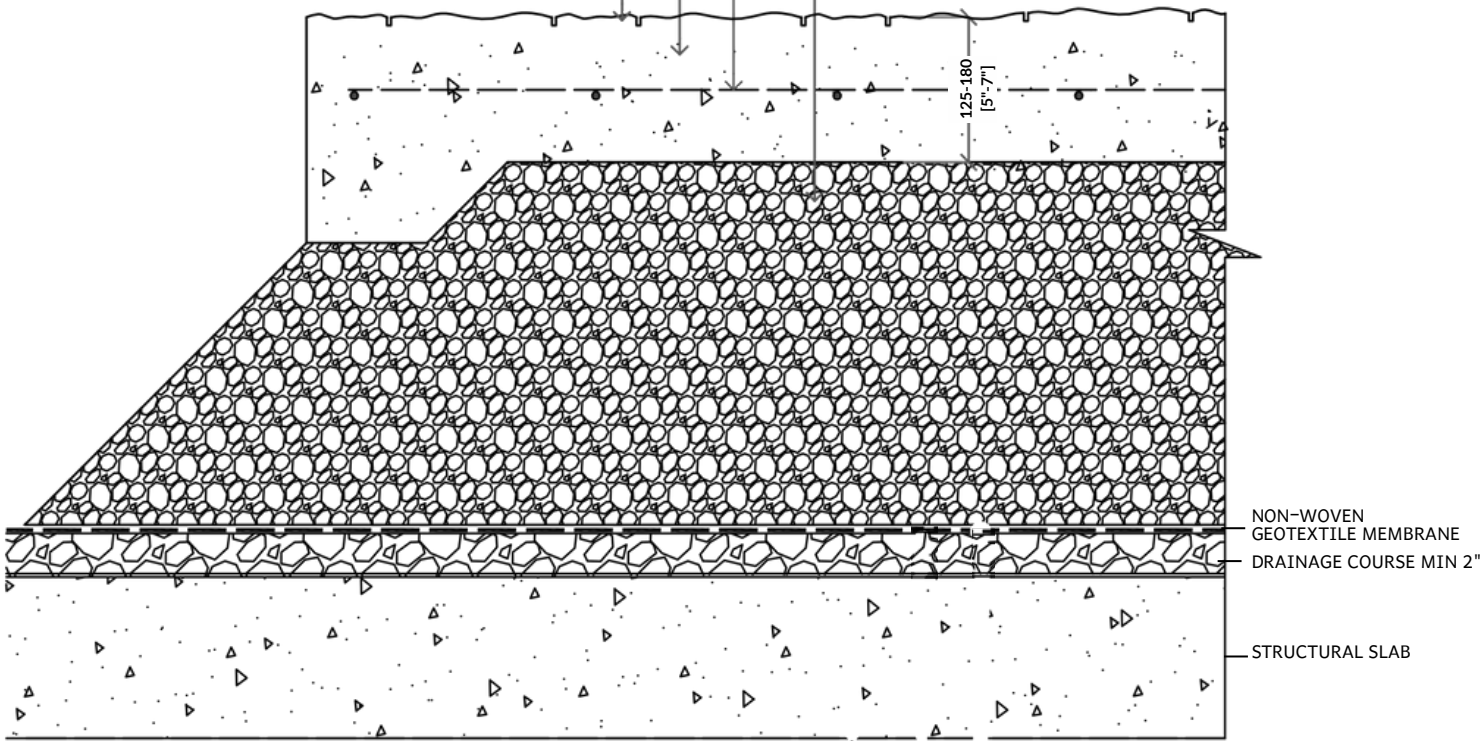

NOTES:

1. STAMPED PATTERN TO BE CHOSEN FROM PATTERNED CONCRETE™ ORIGINS, ARDESIA, QUARRY, OR MOTIVO MODERNO SIGNATURE SERIES. REFER TO PCI ARCHITECTURAL CATALOG FOR PATTERN IMPRINT DETAILS.
2. SELECTED COLOUR FROM PCI-SI100 & PCI-100 STANDARD COLOUR CHARTS. REFER TO PCI-SI100 & PCI-100 CHARTS FOR MORE DETAILS.
3. REFER TO STRUCTURAL DRAWINGS FOR CONTROL AND EXPANSION JOINT LAYOUT.
4. NON-SLIP NON-SHINE PENETRATING (RECOMMENDED) OR MATT FINISH SEALER SHALL BE APPLIED AS SPECIFIED ON ARCH. DRAWINGS.
5. DECORATIVE CONCRETE INSTALLER TO BE TRAINED, TOOLED, AND LICENSED BY PATTERNED CONCRETE® INDUSTRIES LTD.



www.patternedconcrete.com
416-661-3007
1-800-252-4619

PATTERNED CONCRETE INDUSTRIES, LTD.
TYPICAL DETAILS

VEHICULAR PAVING - ON SLAB

SCALE : 1:10